


PRECAST SEGMENTAL WALL / MURET DE BLOCS DE BETON PREFABRIQUES

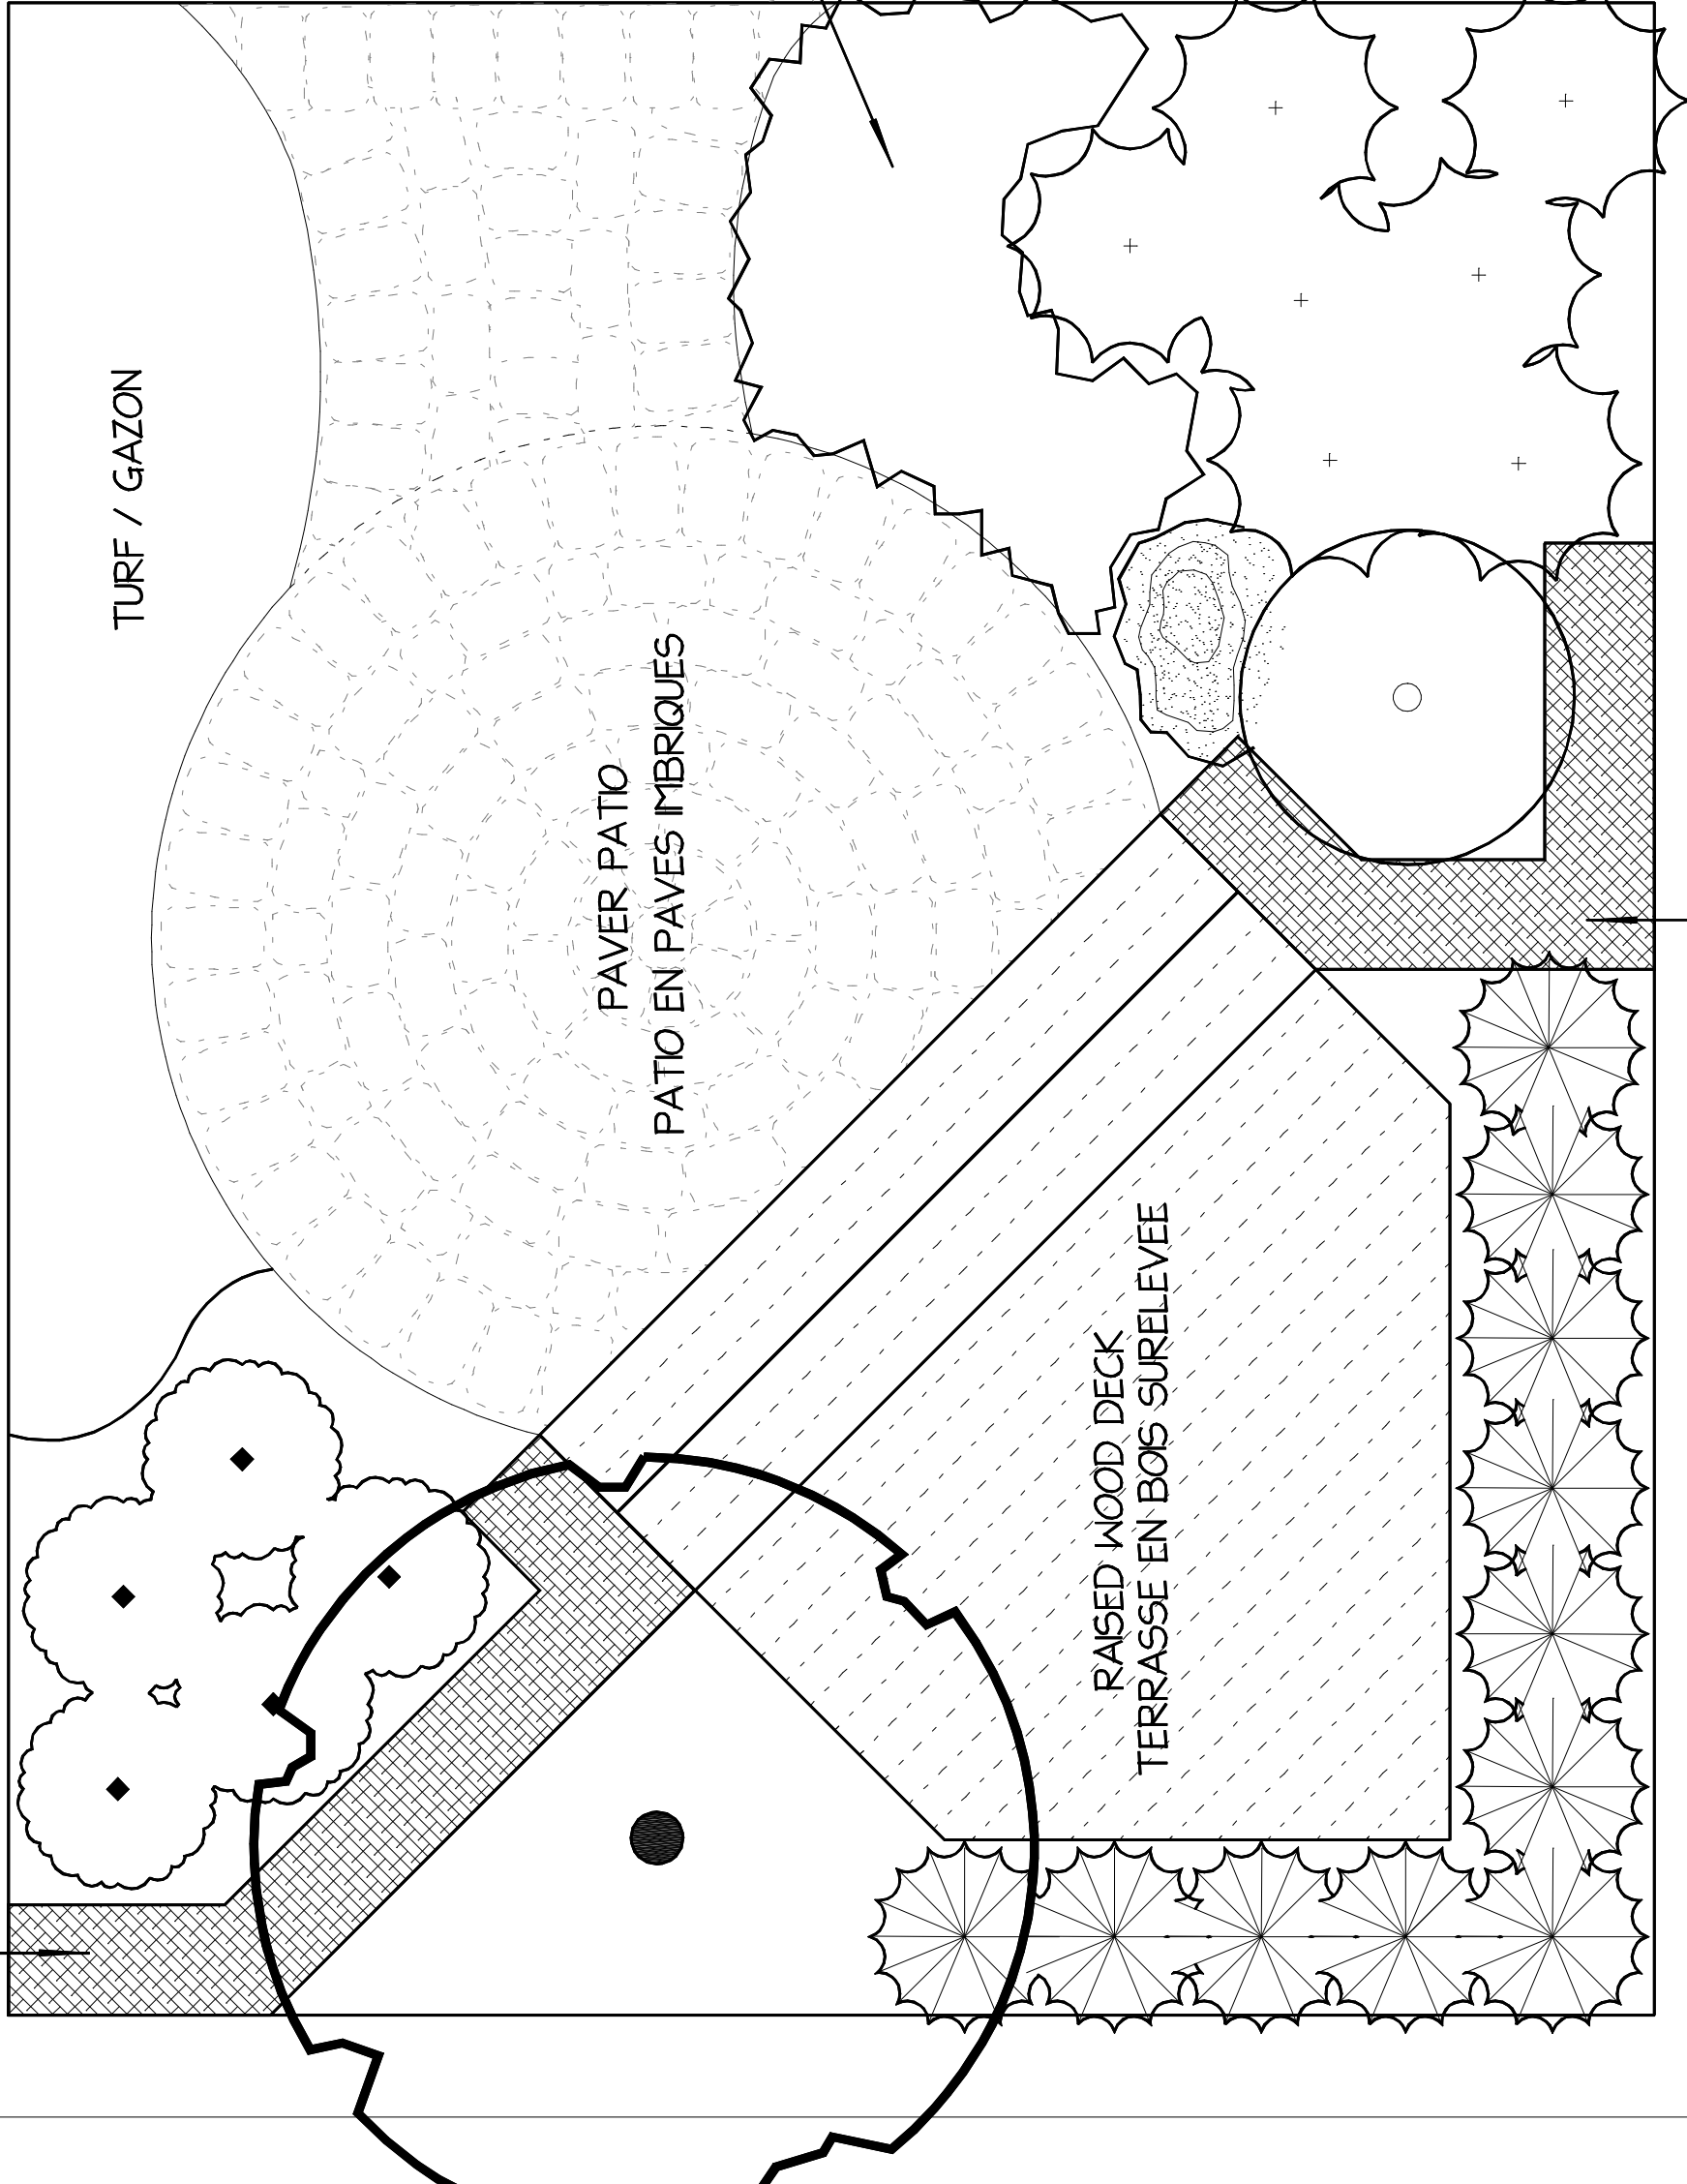


TURF / GAZON

PAVER PATIO
PATIO EN PAVES IMBRIQUES

RAISED WOOD DECK
TERRASSE EN BOIS SURELEVEE

PUBLIC VIEW
FROM THIS SIDE

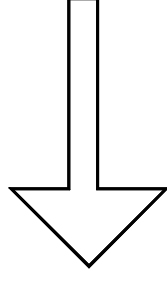

LA VUE DU PUBLIC,
DE CE COTE

GROUND COVER or ANNUALS
PLANTES COUVRE-SOL or ANNUELLES

LANDSCAPE GARDENING
JARDINIER PAYSAGISTE

PROJECT OVERVIEW
VUE D'ENSEMBLE
DU PROJET

Scale / Echelle 1 : 20



CHARLOTTETOWN P.E.I. / I.P.E. - 2009

PRECAST SEGMENTAL WALL / MURET DE BLOCS DE BETON PREFABRIQUES